




WEST ELEVATION

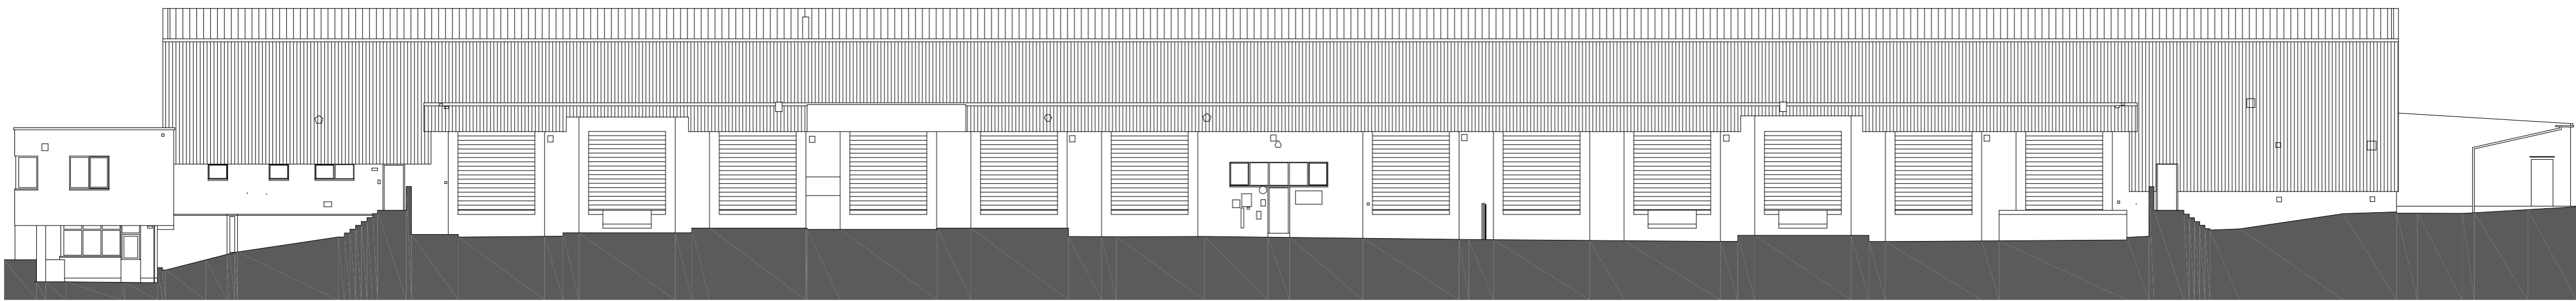

EAST ELEVATION

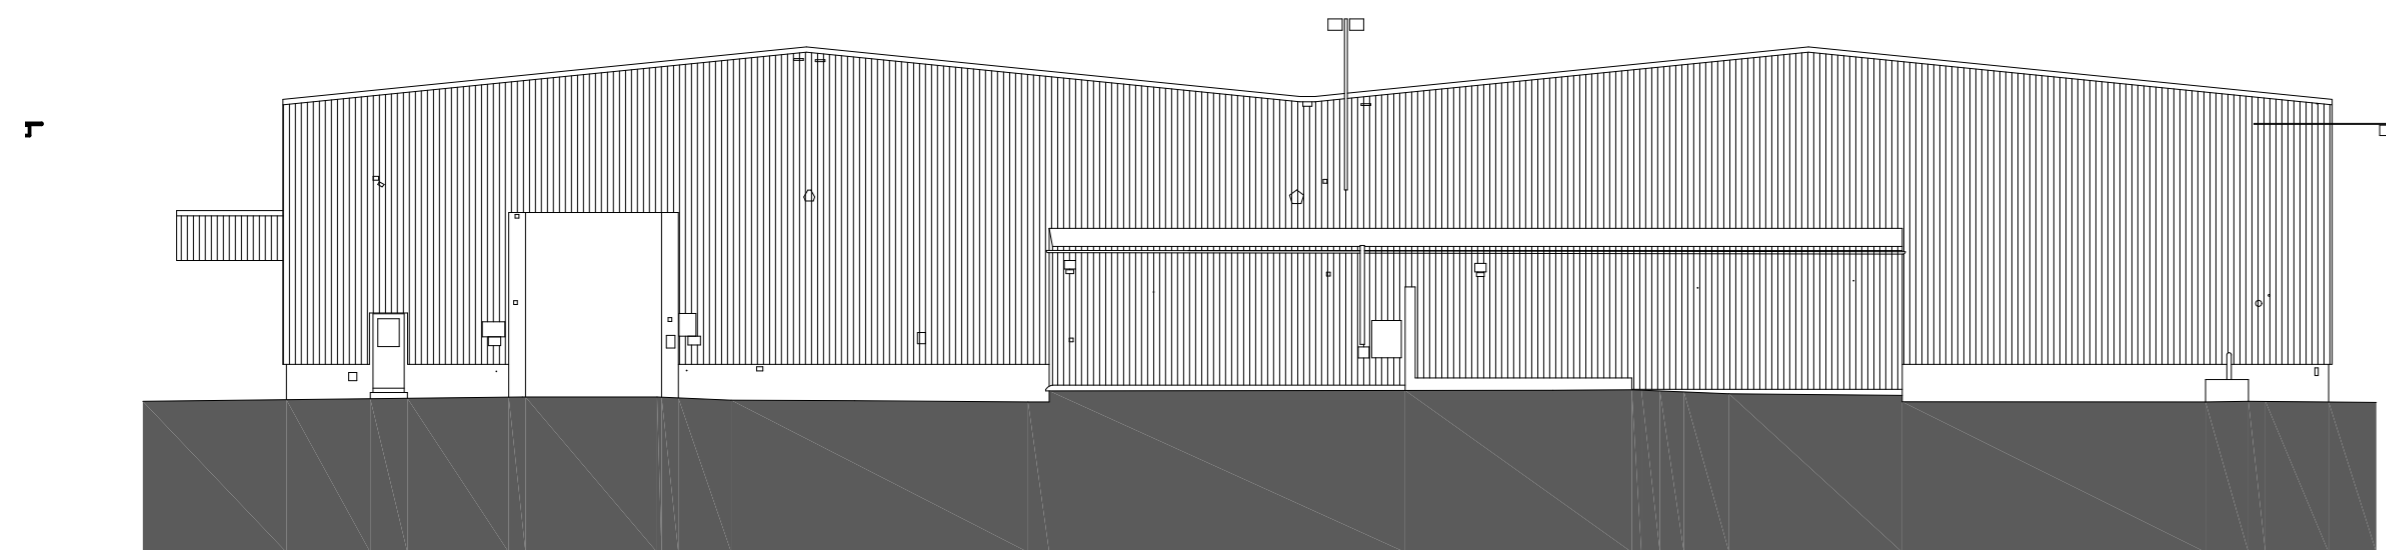

NORTH ELEVATION

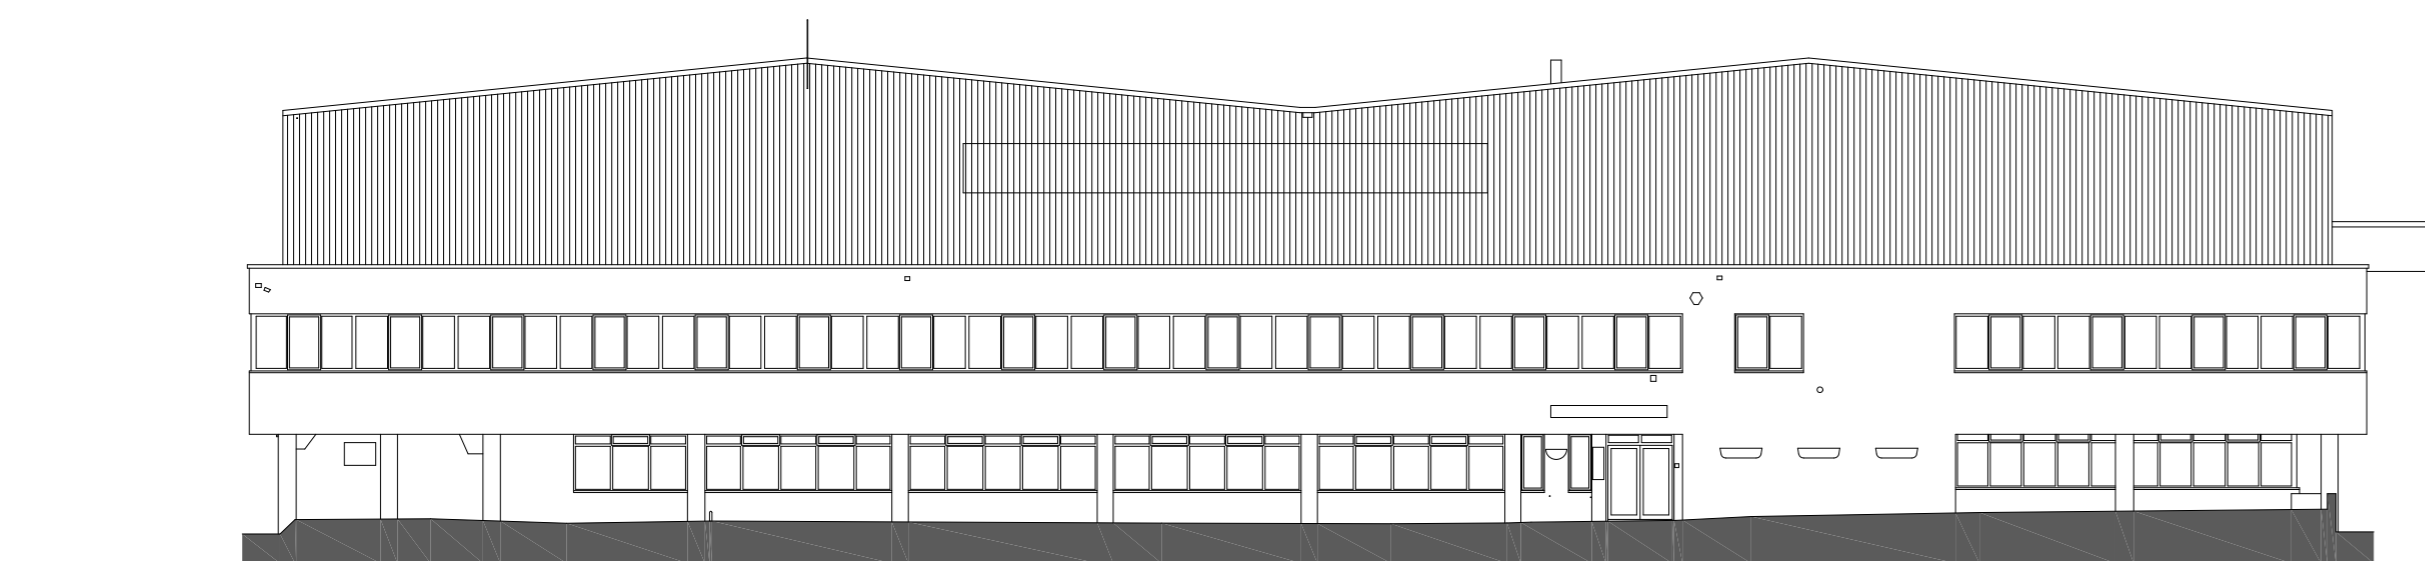

SOUTH ELEVATION



& POOLE chartered architects
PATTLE

Project	LUPA HOUSE, BOREHAMWOOD	Date	APR 2019	Scale	1:200 @ A2
Drawings	ELEVATIONS AS EXISTING	3470	112	-	-

WORKING WITH

KLH architects
 The Old Steelyard, Poplar Lane
 Sproughton, Ipswich, IP8 3HL
 t.01473 689532
 klh@klharchitects.com
 www.klharchitects.com