




EAST ELEVATION

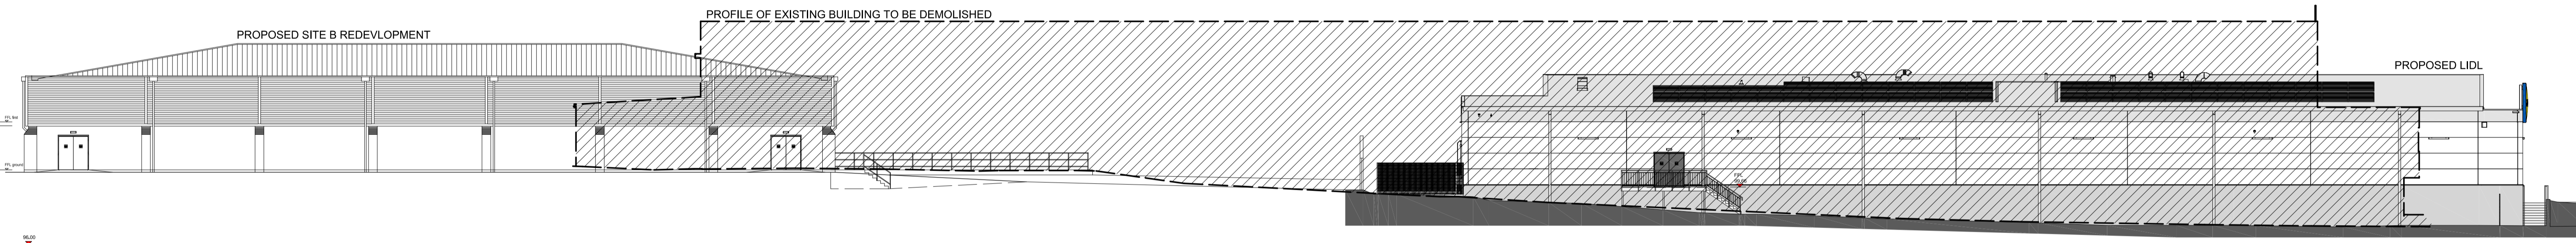

WEST ELEVATION

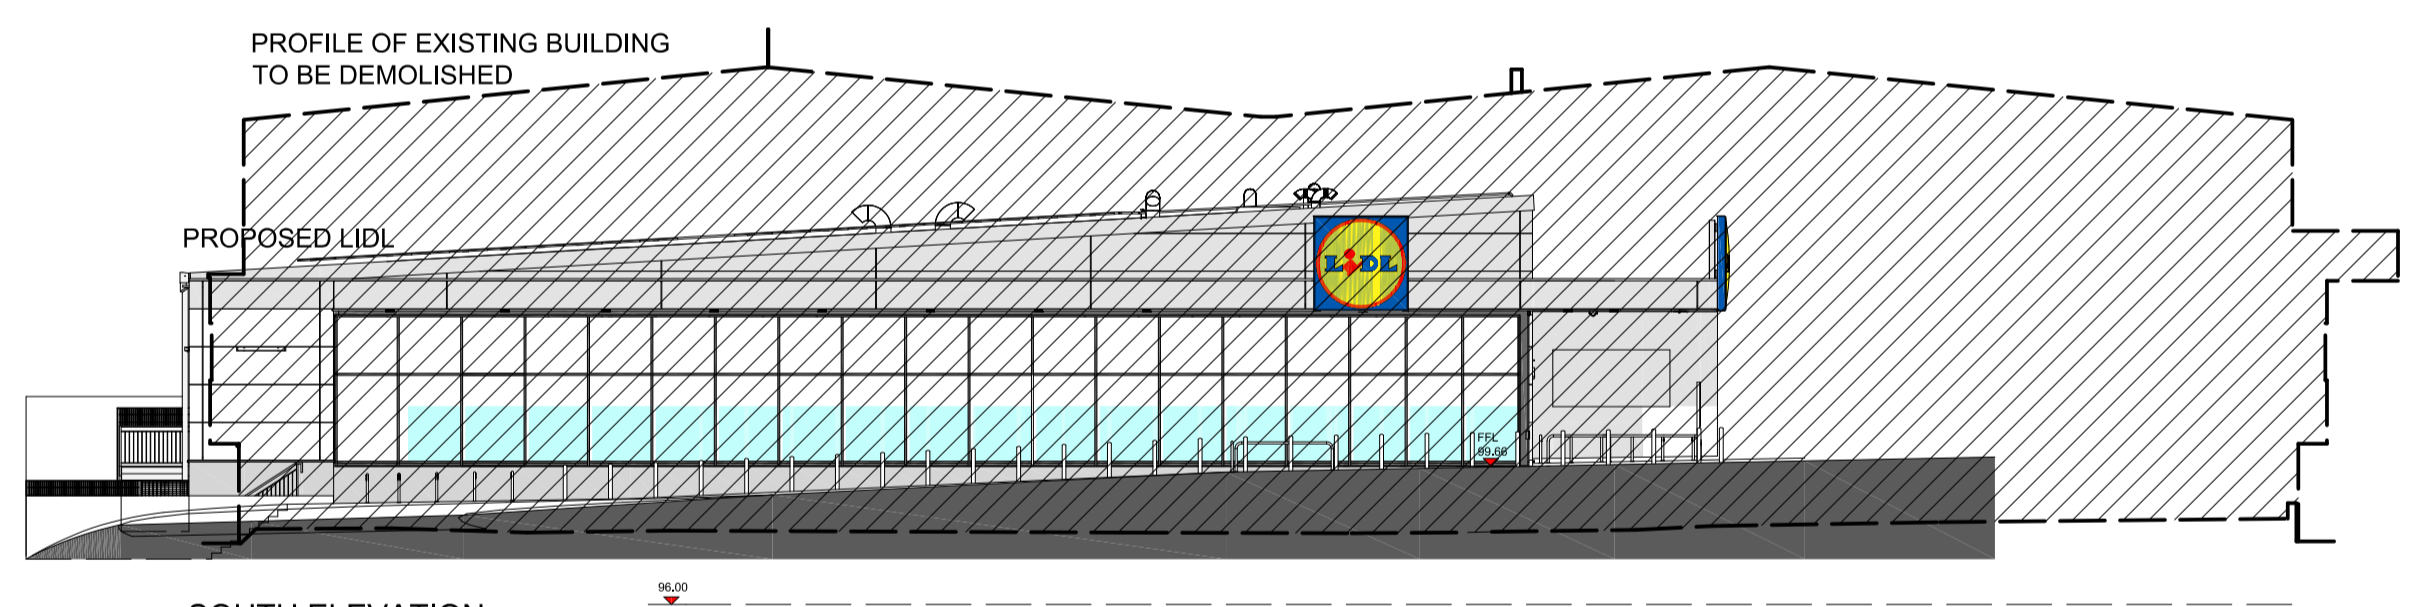

SOUTH ELEVATION

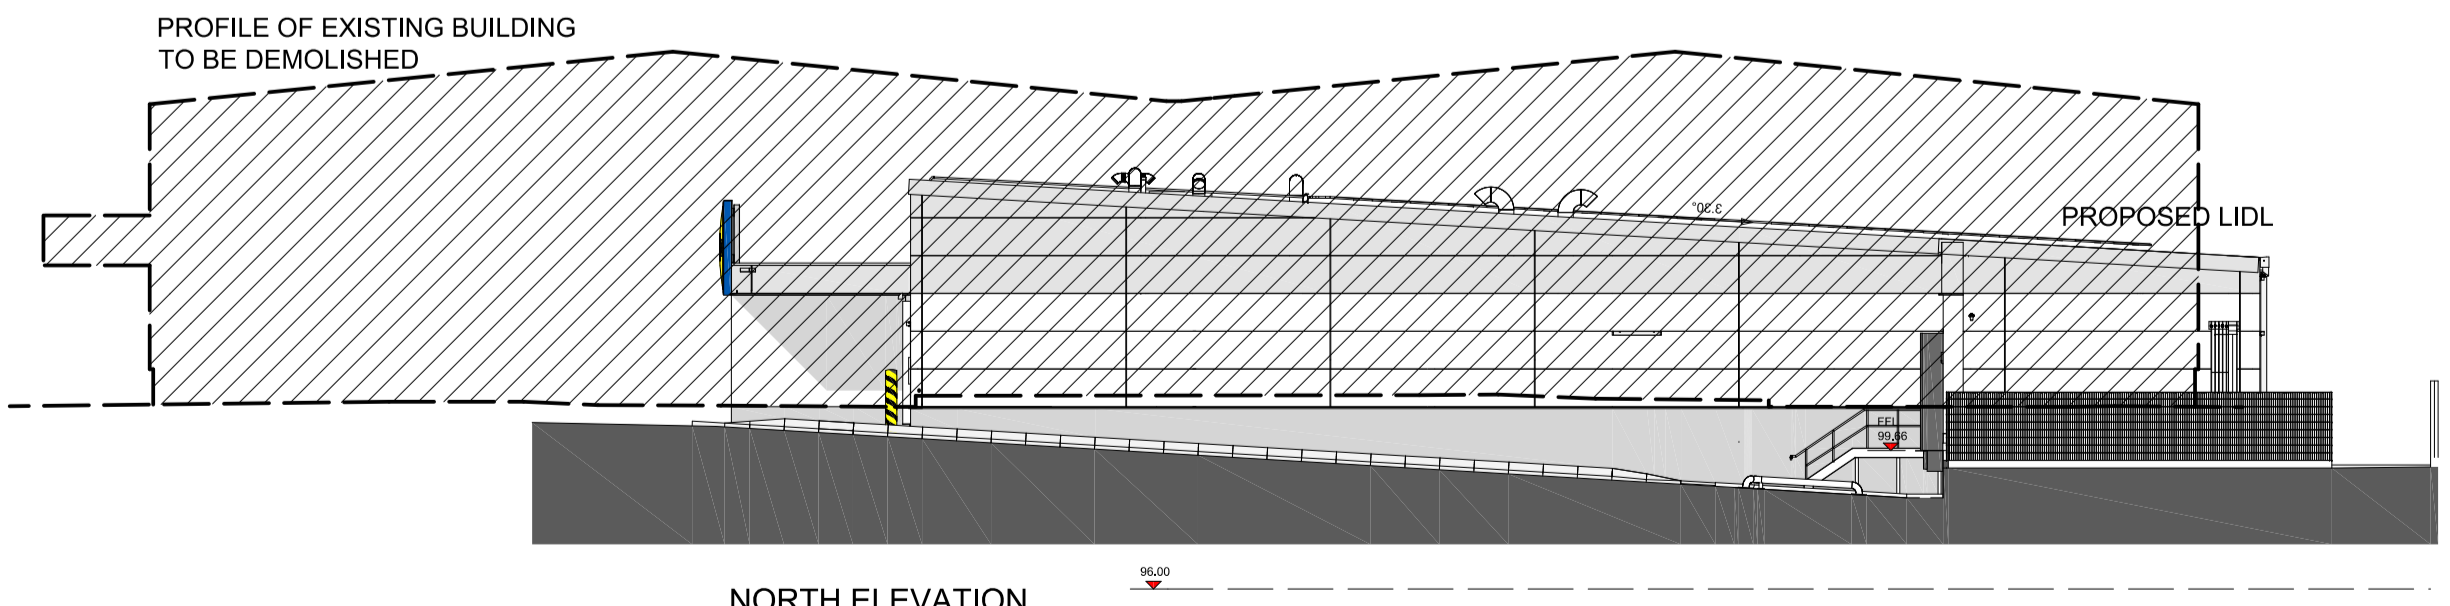

NORTH ELEVATION



**& POOLE PATTLE** chartered architects  
TEL: 01473 238080 FAX: 01473 233349 EMAIL: info@poolepattle.co.uk  
 5 OBSERVATION COURT 84 PRINCES STREET IPSWICH SUFFOLK IP1 1BY

Project	LUPA HOUSE, BOREHAMWOOD	Date	APR 2019	Scale	1:200 @ A1
Drawing	COMPARATIVE ELEVATIONS	3470	113	-	-

This drawing must not be reproduced in whole or part without written consent.

WORKING WITH

**KLH architects**  
 The Old Steelyard, Poplar Lane  
 Sproughton, Ipswich, IP8 3HL  
 t.01473 689532  
 klh@klharchitects.com  
 www.klharchitects.com